





**Hawkhurst Walled Garden**  
Sketch Design Proposals  
August 2017

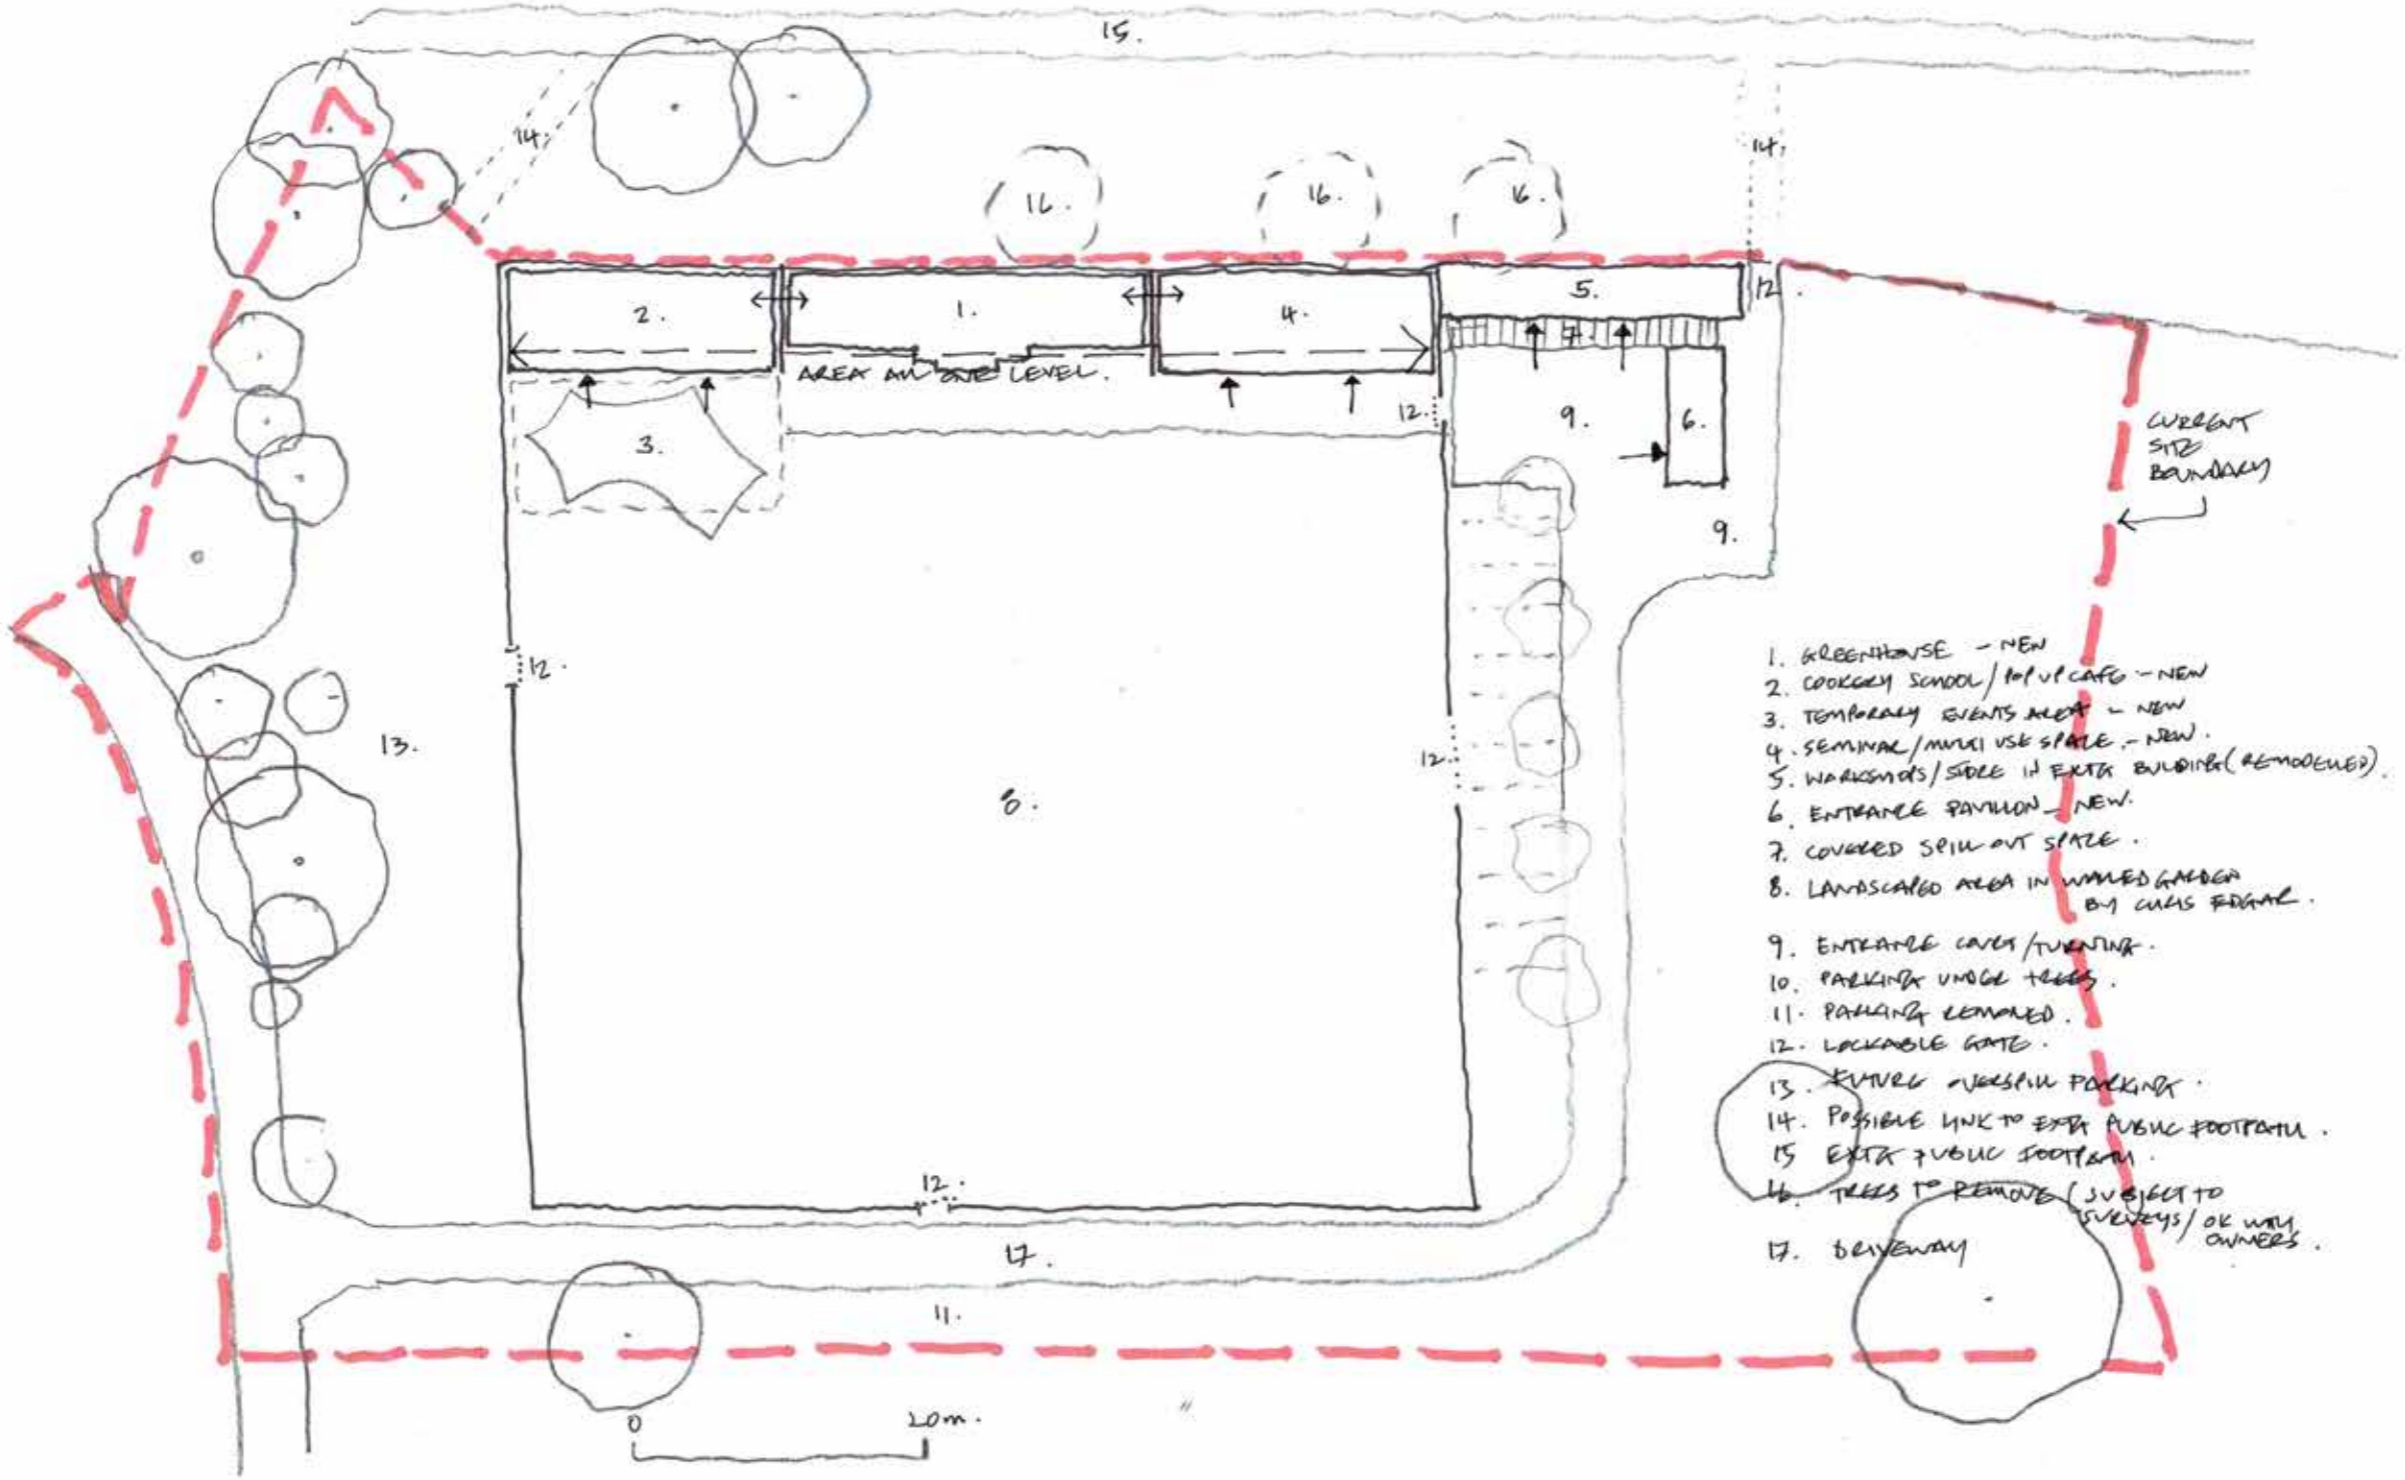


- 1. GREENHOUSE - NEW
- 2. COOKERY SCHOOL / POP UP CAFE - NEW
- 3. TEMPORARY EVENTS AREA - NEW
- 4. SEMINAR / MUSIC USE SPACE - NEW
- 5. WALKWAYS / SIDE W/ EXTRA BUILDING (REMODELED)
- 6. ENTRANCE PAVILION - NEW
- 7. COVERED SPILL-OUT SPACE
- 8. LANDSCAPED AREA IN WALLED GARDEN BY CURB EDGE
- 9. ENTRANCE CARP / TENDING
- 10. PARKING UNDER TREES
- 11. PARKING REMOVED
- 12. LOCKABLE GATE
- 13. FUTURE OVERSEAS PARKING
- 14. POSSIBLE LINK TO EXTRA PUBLIC FOOTPATH
- 15. EXTRA PUBLIC FOOTPATH
- 16. TREES TO REMOVE (SUBJECT TO SURVEYS / OK WITH OWNERS)
- 17. DRIVEWAY

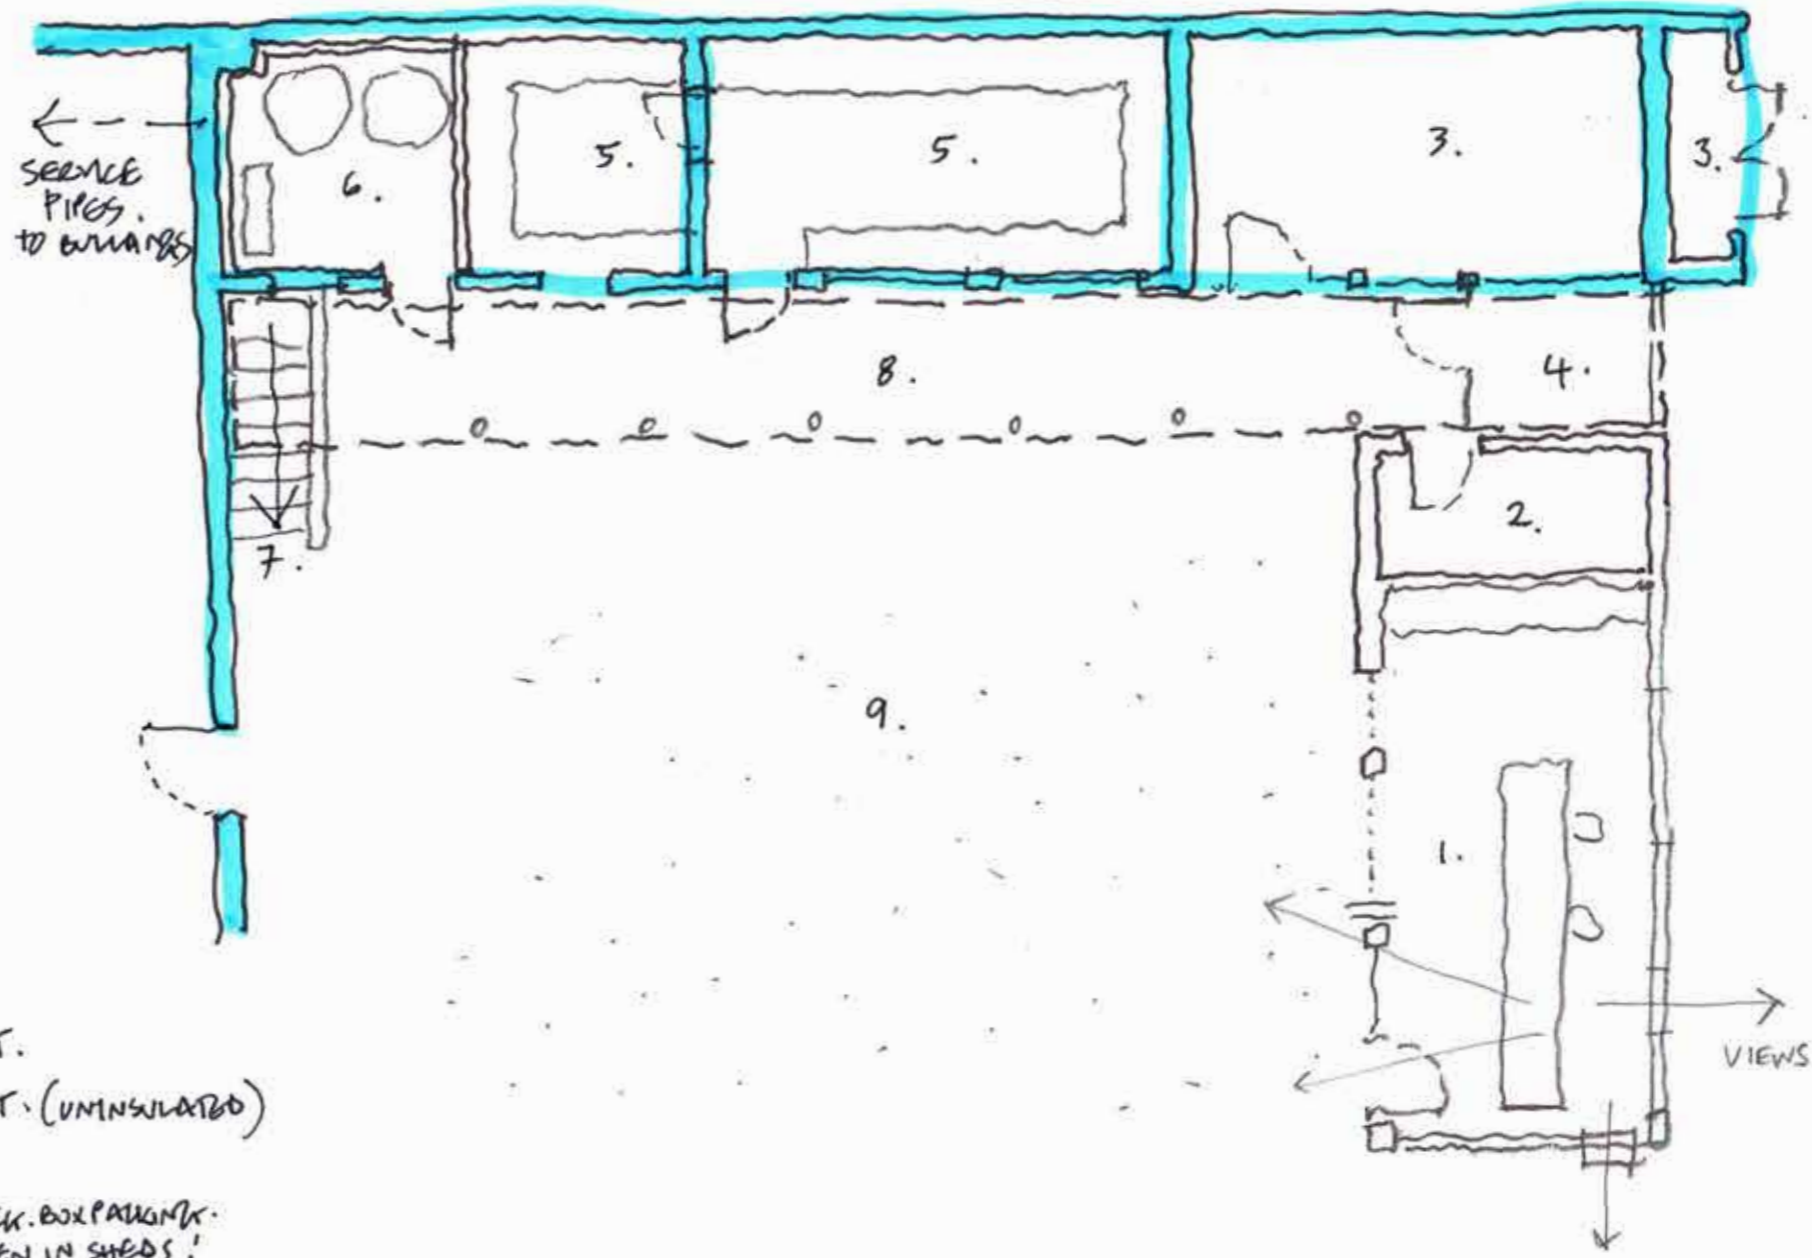


- 1. RECEPTION/OFFICE
- 2. STAFF CHANGE / SHOWER / TOILET.
- 3. STORAGE - TOOLS/EQUIPMENT. (UNINSULATED)
- 4. BINS.
- 5. WORKSHOP. - MULTIPURPOSE - VEH. EXPANSION.  
'MEN IN SHEDS!'
- 6. PLANT ROOM. (PART INSULATED)
- 7. UNDERCROFT / STAIRS. - FURTHER STORAGE PC. -  
(NOT YET KICKED).
- 8. COVERED WORKTABLE / DELIVERY BAY.
- 9. ENTRANCE COURT.
- 10. WAVED GARDEN.

█ = EXTRA RETAINED & IMPROVED.




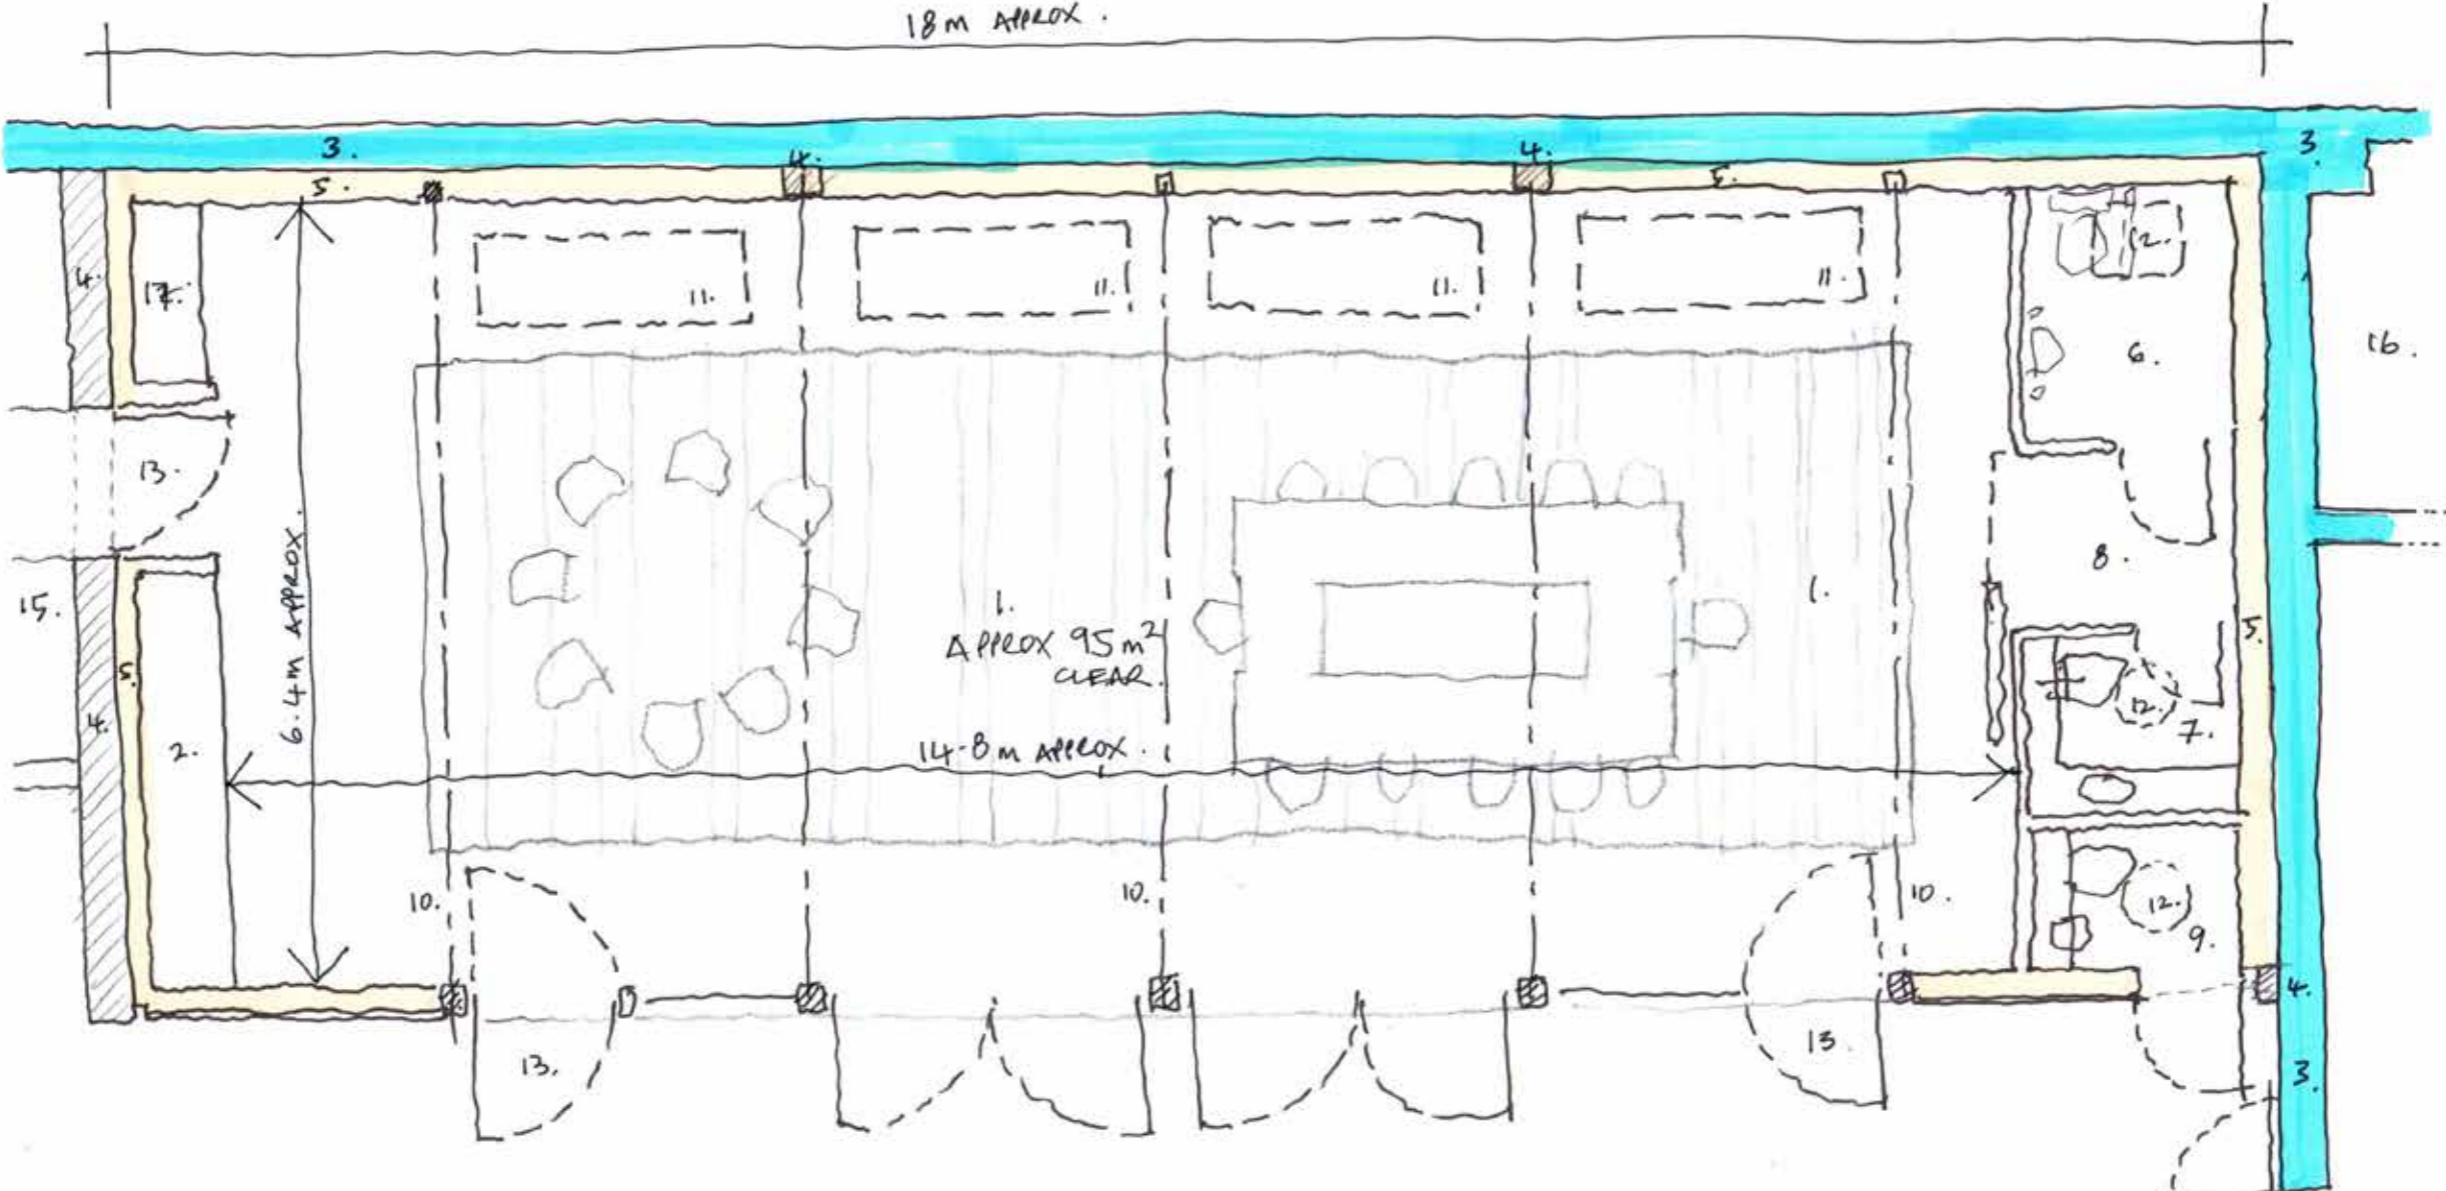


- 1. MULTIPURPOSE SEMINAR / MEETING SPACE.
- 2. STORAGE WARD.
- 3. EXIST MASONRY WALL.
- 4. NEW MASONRY WALL / PIER.
- 5. INSULATED DAY WINDOW. (WITH MANGROVE SCREEN IF REQUIRED).
- 6. ACCESSIBLE / WATERCLOSET WC.
- 7. FAMILY WC WITH BABY CHANGE.
- 8. LOBBY
- 9. WOODEN 'OUTDOOR' WC.
- 10. TIMBER TRUSS FRAMG. (EXPOSED)
- 11. ROOFLIGHT OVER. (CROSS VENT & ACCESS TO GUTTER.)
- 12. SUNPIPE / ROOFLIGHT.
- 13. ENTRANCE DOOR - (# FIRE EXIT).
- 14. "FRAMG DOORS" - OR SWINGG -
- 15. GREENHOUSE.
- 16. PLANT ROOM.
- 17. TEA POINT / SINK.

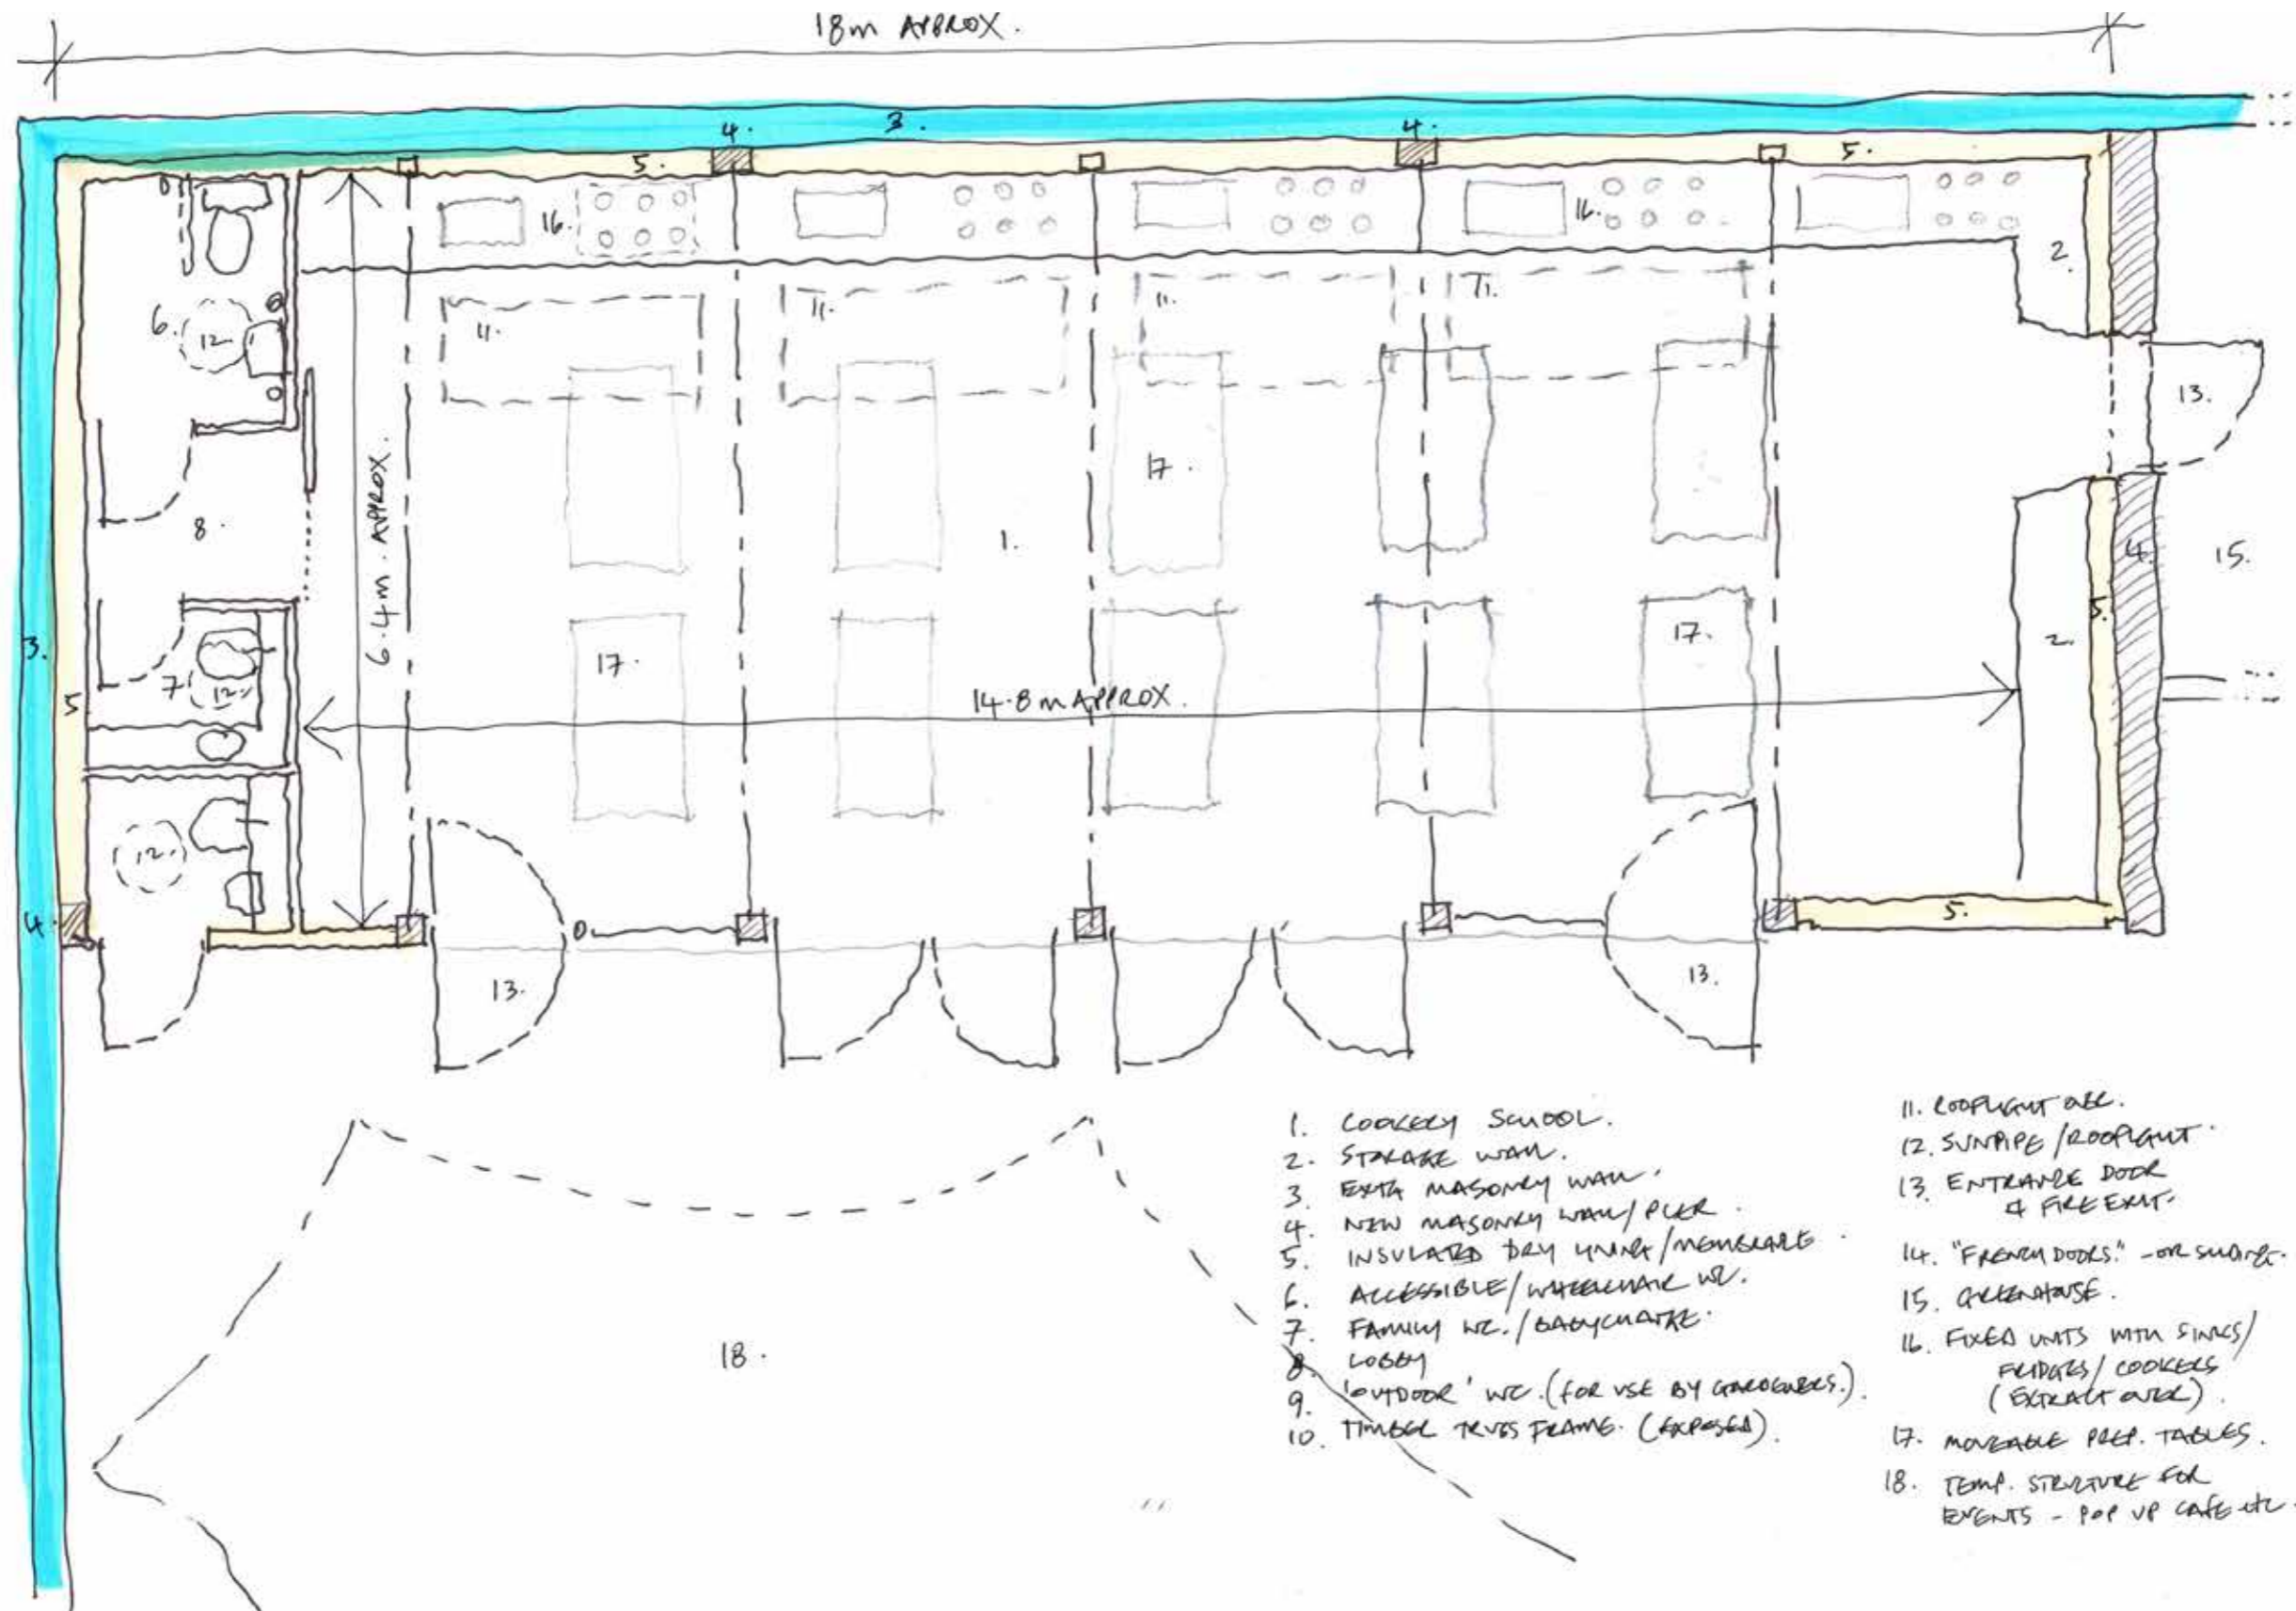

- 1. COOKERY SCHOOL.
- 2. STORAGE WARE.
- 3. EXTRA MASONRY WALL.
- 4. NEW MASONRY WALL/PIER.
- 5. INSULATED DRY UNDER/MEMBRANE.
- 6. ACCESSIBLE/WHEELCHAIR WC.
- 7. FAMILY WC./BABYCHANGING.
- 8. LOBBY.
- 9. 'OUTDOOR' WC. (FOR USE BY CONCOURSES).
- 10. TIMBER TRUSS FRAME. (EXPOSED).
- 11. COOPLIGHT ALL.
- 12. SUNPIPE / ROOPLIGHT.
- 13. ENTRANCE DOOR & FIRE EXIT.
- 14. "FRENCH DOORS" - OR SWING.
- 15. GREENHOUSE.
- 16. FIXED UNITS WITH SINKS / FRIDGES / COOKERS (EXTRACT AIRD).
- 17. MOVEABLE PREP. TABLES.
- 18. TEMP. STRUCTURE FOR EVENTS - POP UP CAFE etc.

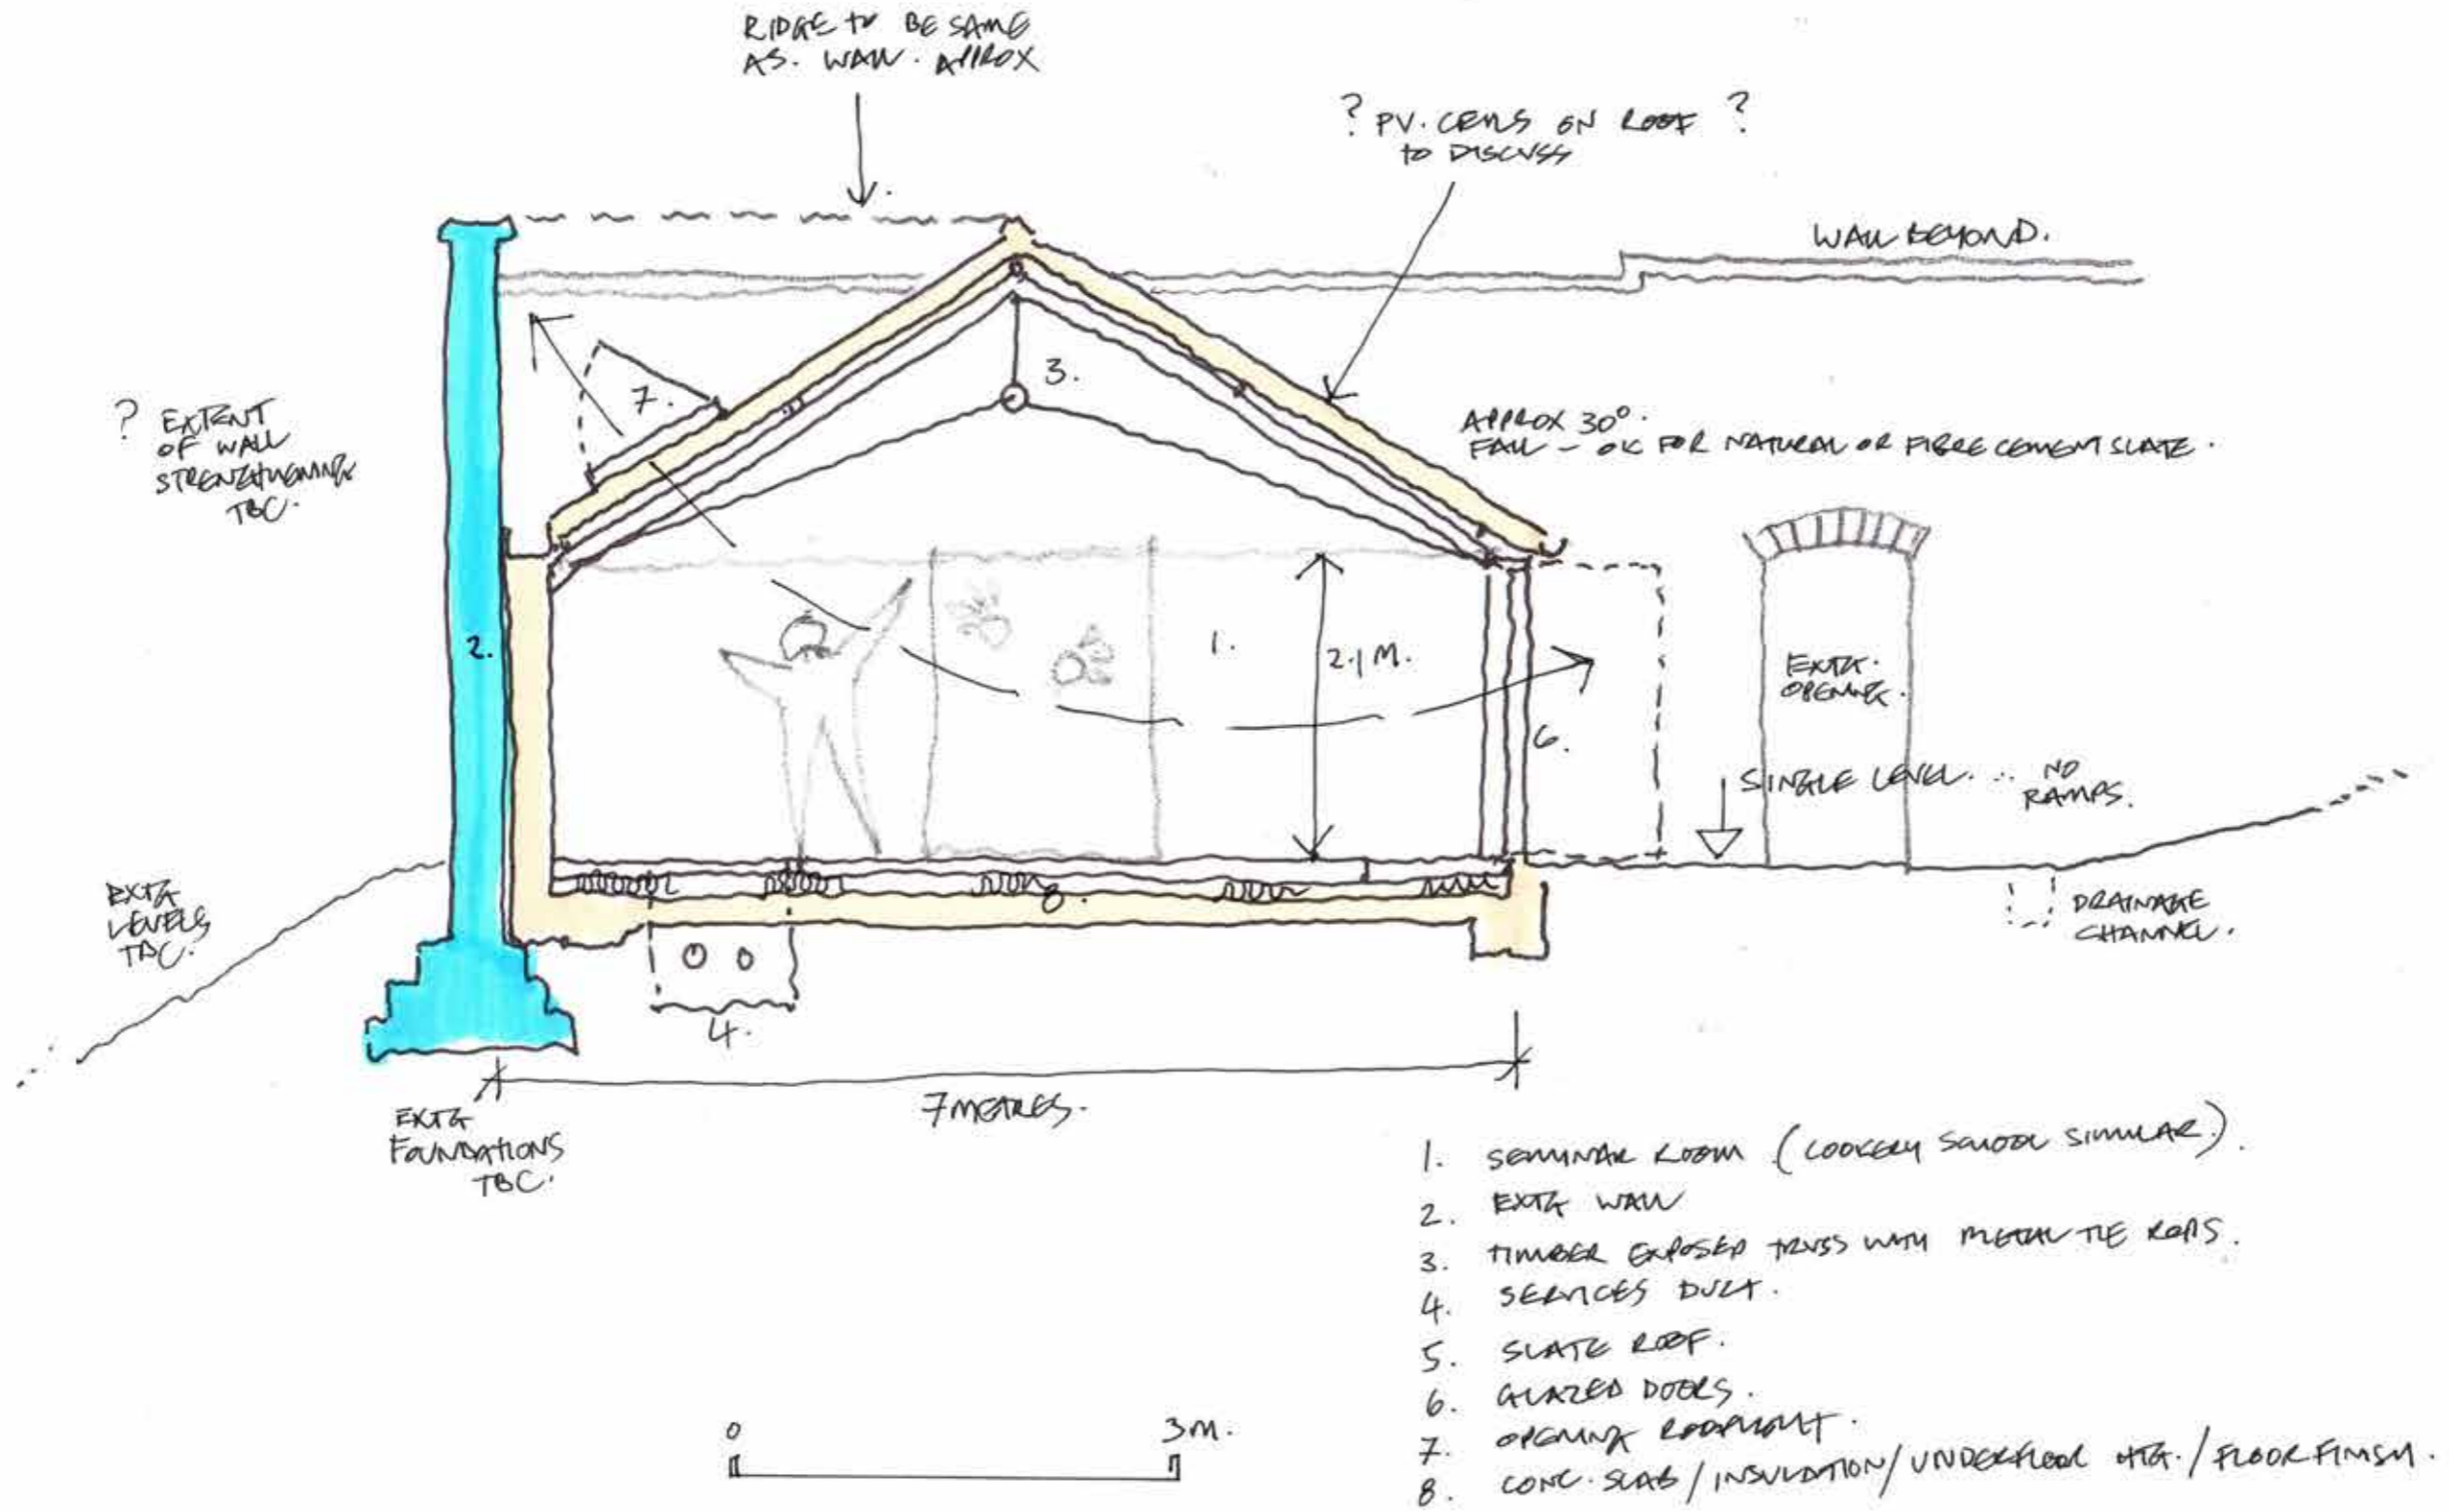

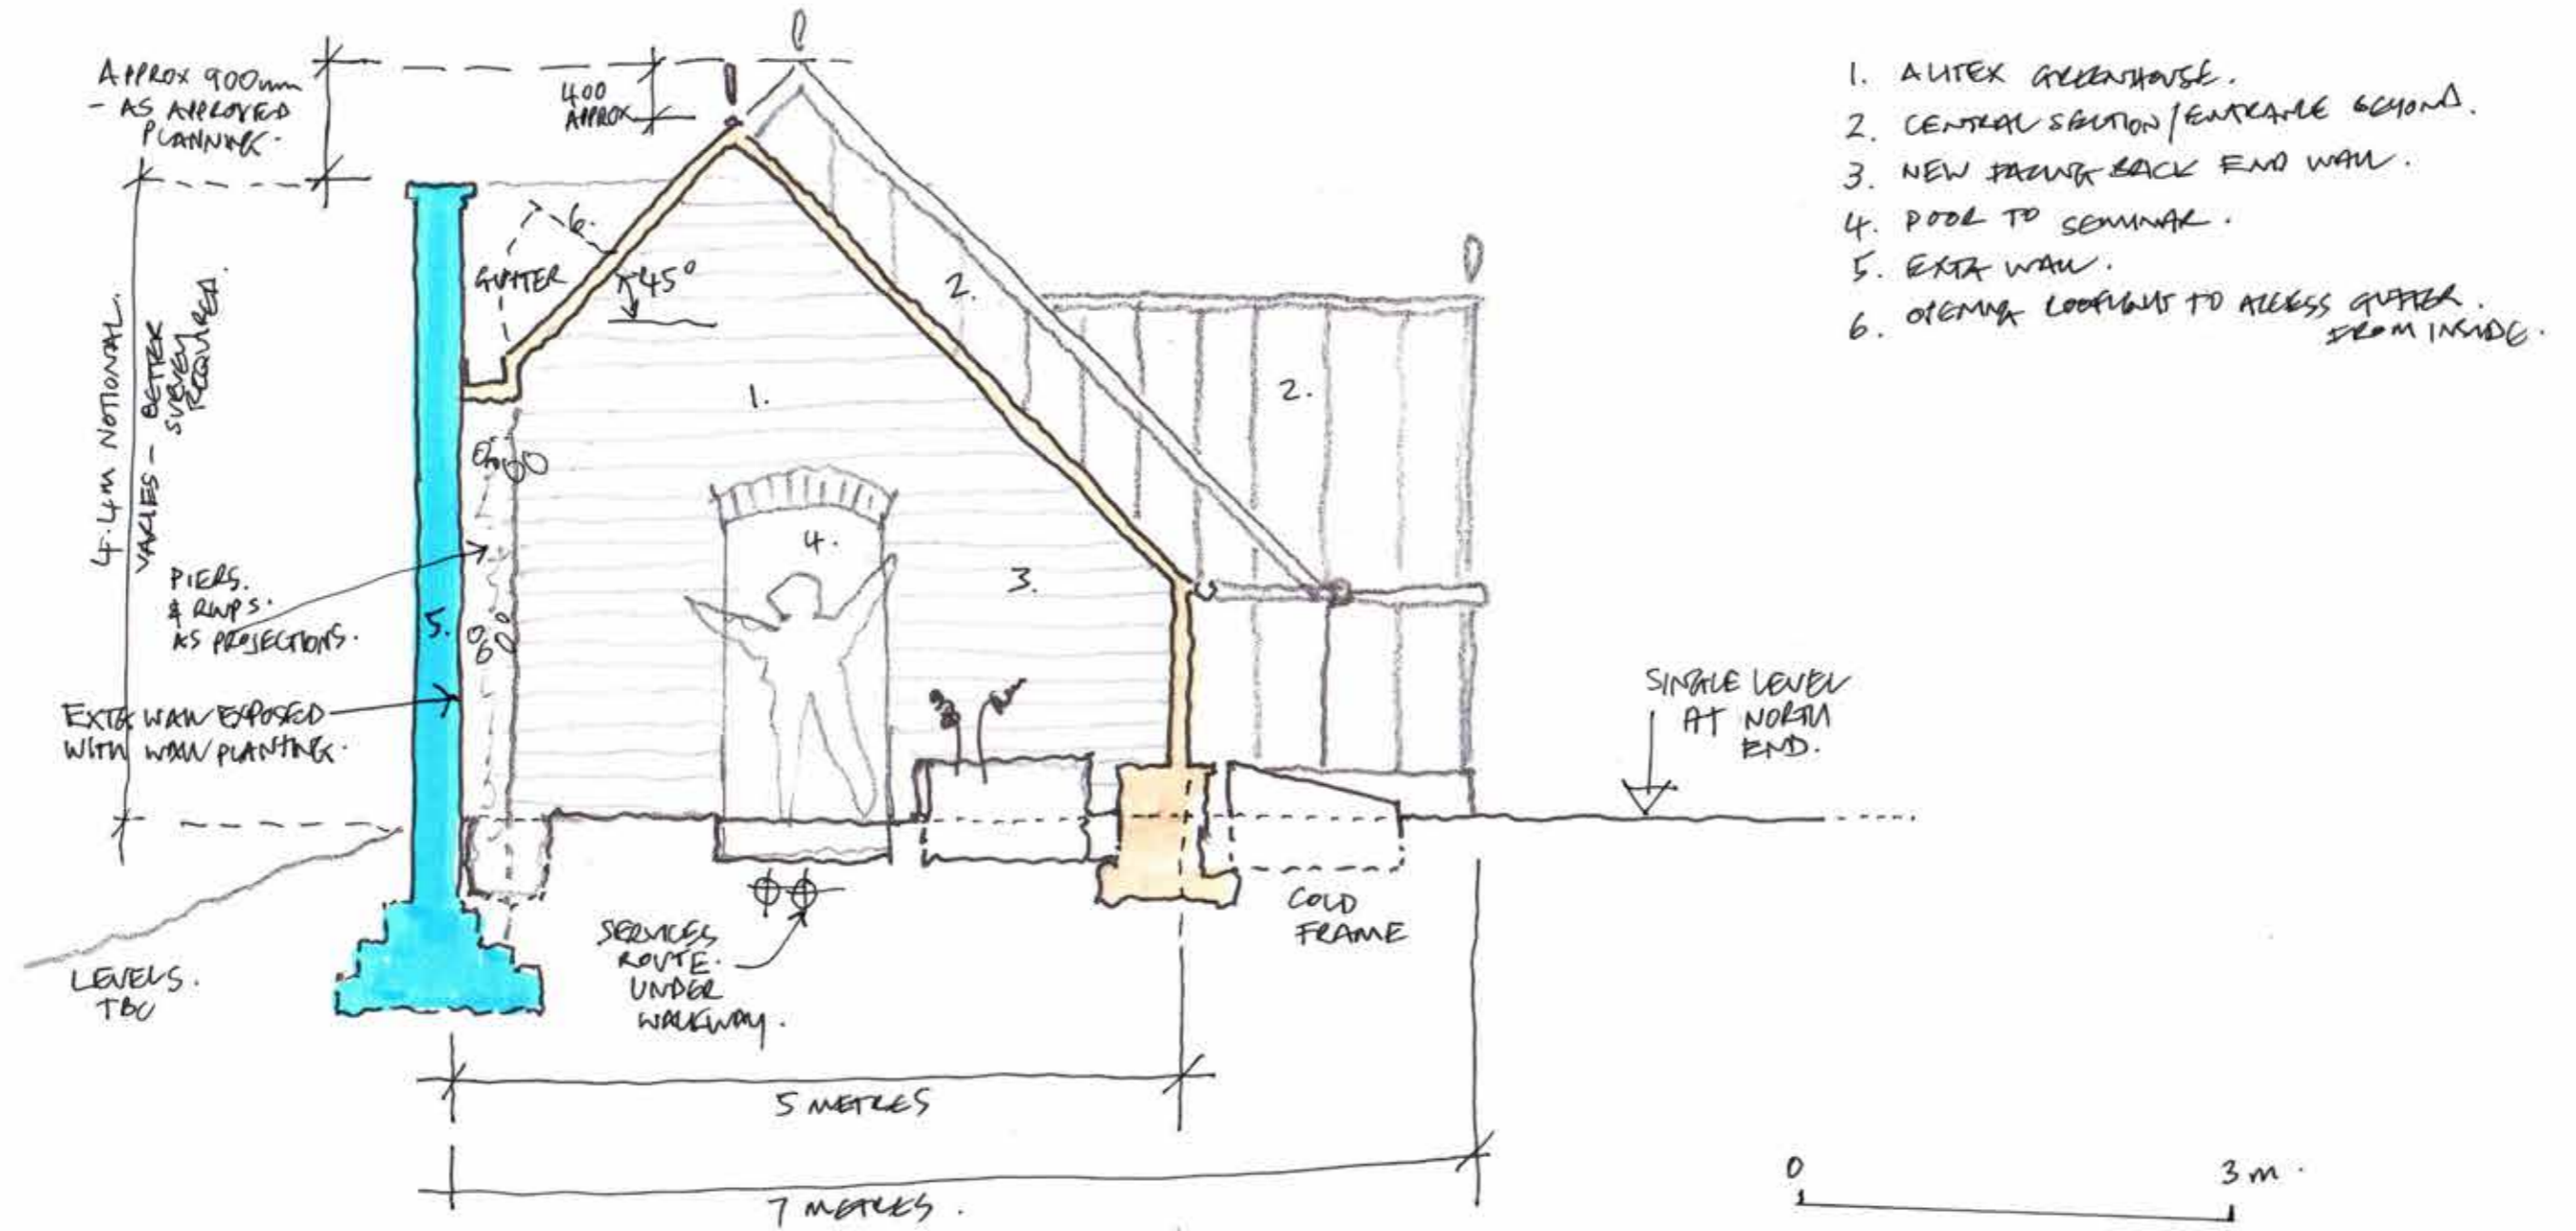



character of space - exposed trusses



welcoming and splashes of colour



efficiency of layout



open shelving or concealed



fixed units to edges, moveable preparation stations



co-ordinated services, daylight and materials strategy





contemporary rural aesthetic



security shutters?



evening lighting



opening walls to link to outside



renewables?



covered walkways and spill out spaces